



CONCEPT EAST ELEVATION

A-2.1 SCALE: 1:50

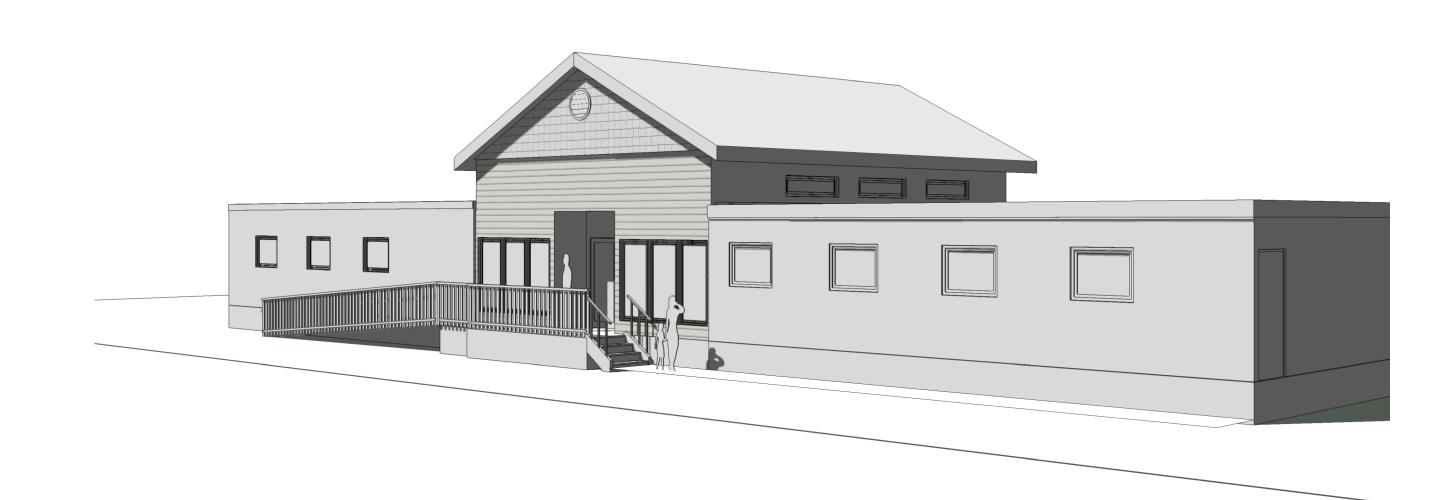

CONCEPT 1 - PERSPECTIVE VIEW

A-2.1 NOT TO SCALE

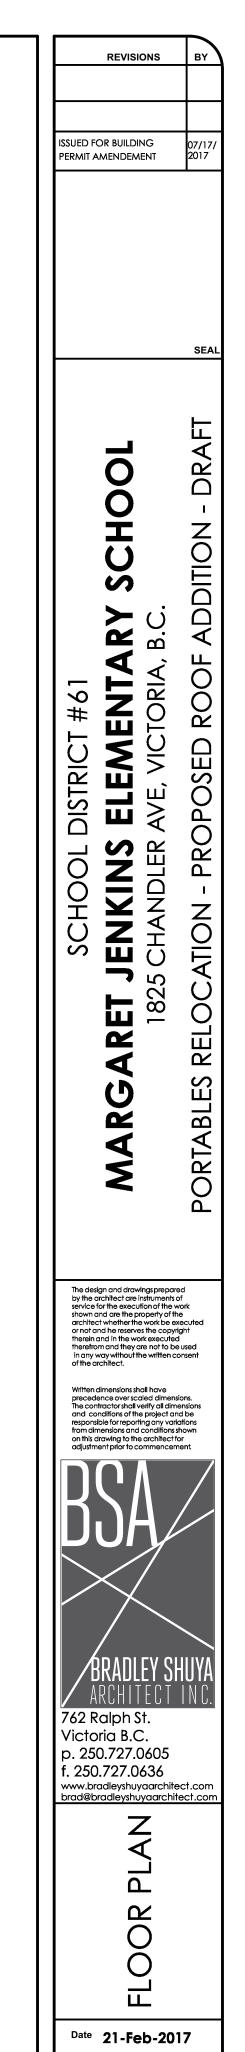

Scale AS NOTED

A-2.1

Job 17-03

