



**3 BIKE SHELTER ELEVATION**

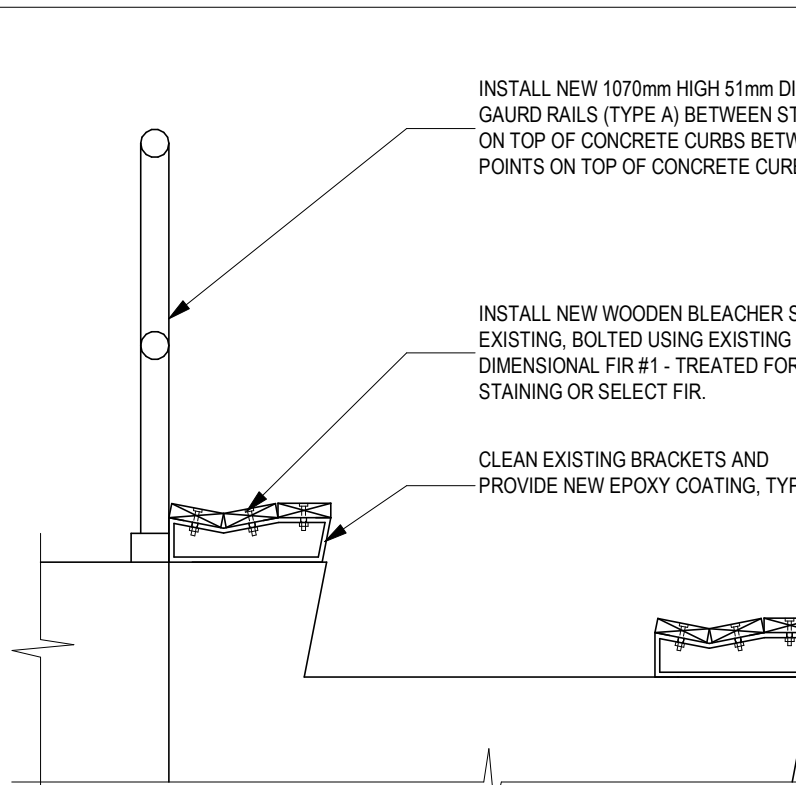

**4 BLEACHER SECTION DETAIL**

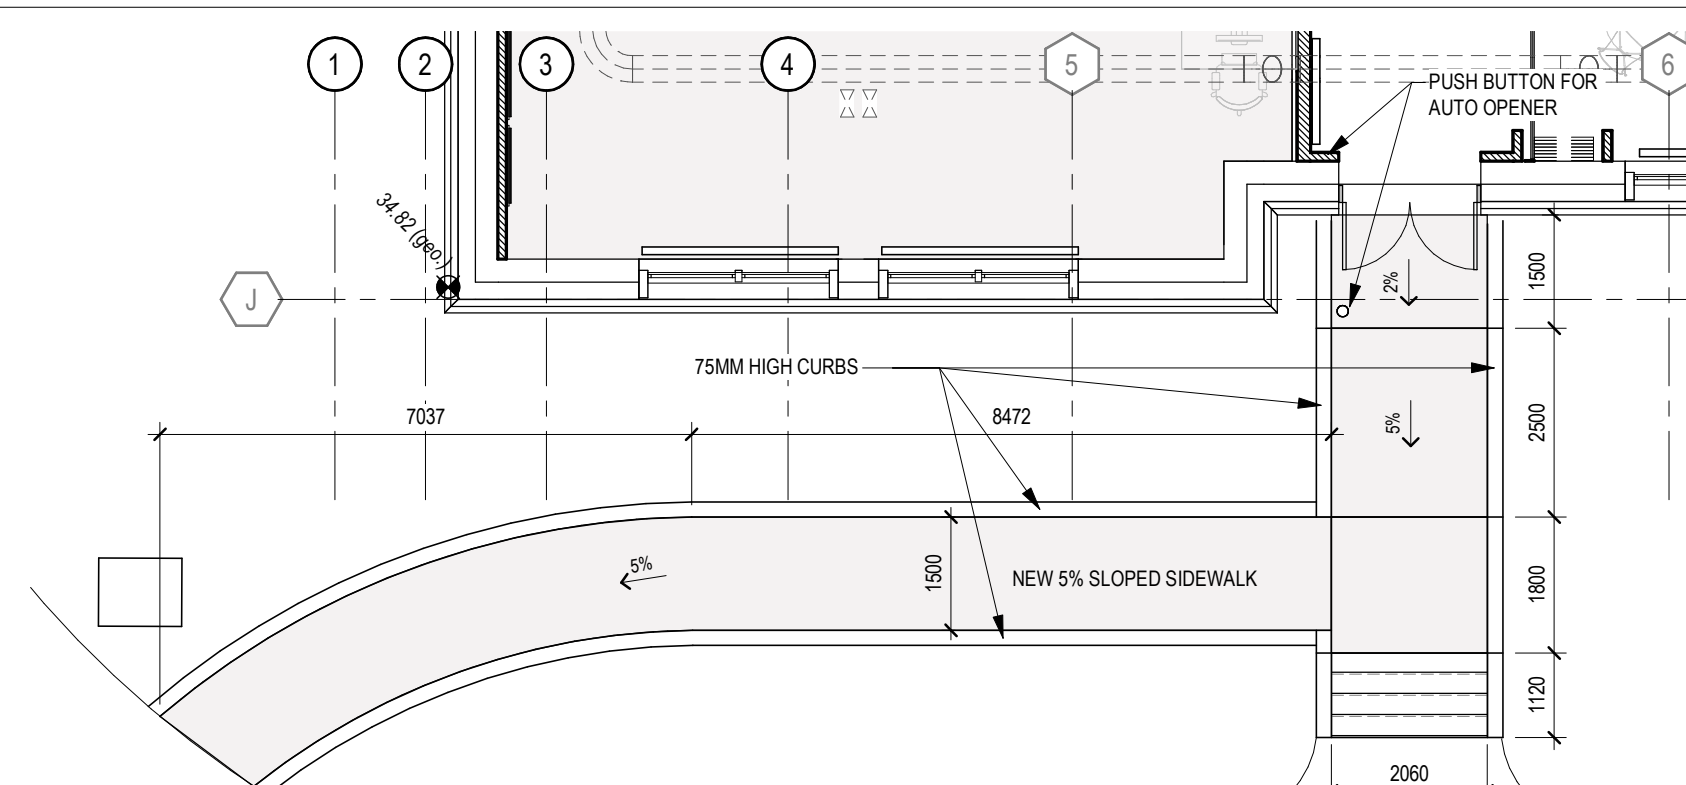

**5 SITE PLAN - SOUTH ENTRANCE**  
A3.101 1:100

- REFER TO LANDSCAPE DRAWINGS FOR LANDSCAPING INFORMATION AND DETAILING.
- REFER TO CIVIL FOR GRADE INFORMATION, SITE SERVICING AND ROADWAY DETAILS.

## NTS



1260 GRANT STREET  
VICTORIA, BC  
V8T 1C2

Project Manager	DIANA STUDER
Project Designer	
Project Architect	JIM MANN
Landscape Architect	LADR LANDSCAPE ARCHITECTS
Civil Engineer	WESTBROOK ENGINEERING
Structural Engineer	HEROLD ENGINEERING
Mechanical Engineer	M3 ENGINEERING
Electrical Engineer	RB ENGINEERING
Plumbing Engineer	M3 ENGINEERING
Interior Designer	HDR ARCHITECTURE
Equipment Planner	HDR ARCHITECTURE
Wayfinding	HDR ARCHITECTURE

NO.	DATE	DESCRIPTION
1	MAY 29, 2020	ISSUED FOR PRICING
2	AUG 11, 2020	ISSUED FOR 55% REVIEW / COSTING
3	OCT 7, 2020	ISSUED FOR PROGRESS REVIEW
4	NOV. 10, 2020	ISSUED FOR CONCRETE TENDER
5	NOV. 16, 2020	ISSUED FOR BUILDING PERMIT
6	JAN. 14, 2021	ISSUED FOR CONCRETE IFC
7	JAN. 27, 2021	ISSUED FOR TP15 MAJOR TRADES AND INTERIOR PARTITIONS
8	JUNE 18, 2021	ISSUED FOR TP17 - ISSUED FOR INTERIOR FINISHES
9	MAY 11, 2021	ISSUED FOR VARIANCE PERMIT REVISIONS
10	SEPT. 08, 2021	ISSUED FOR CONSTRUCTION
11	MAR 28, 2022	ISSUED FOR TP18 ADDITION
12	MAY 05, 2022	ISSUED FOR TP19 ADD.3
13	JUN 10, 2022	REVISED FOR BP AMENDMENT
14	AUG 5, 2022	REVISED FOR BP AMENDMENT
15	OCT 7, 2022	CON-A302-2

Project Number 1019955  
Original Issue 04/10/19

Sheet Name

## SITE PLAN

Scale

As indicated

Sheet Number

## A3.101

### Project Status