


# EXISTING FLOOR PLAN

LEGEND

- Area to be Demolished
- Area to be Renovated
- Area to Remain As Is

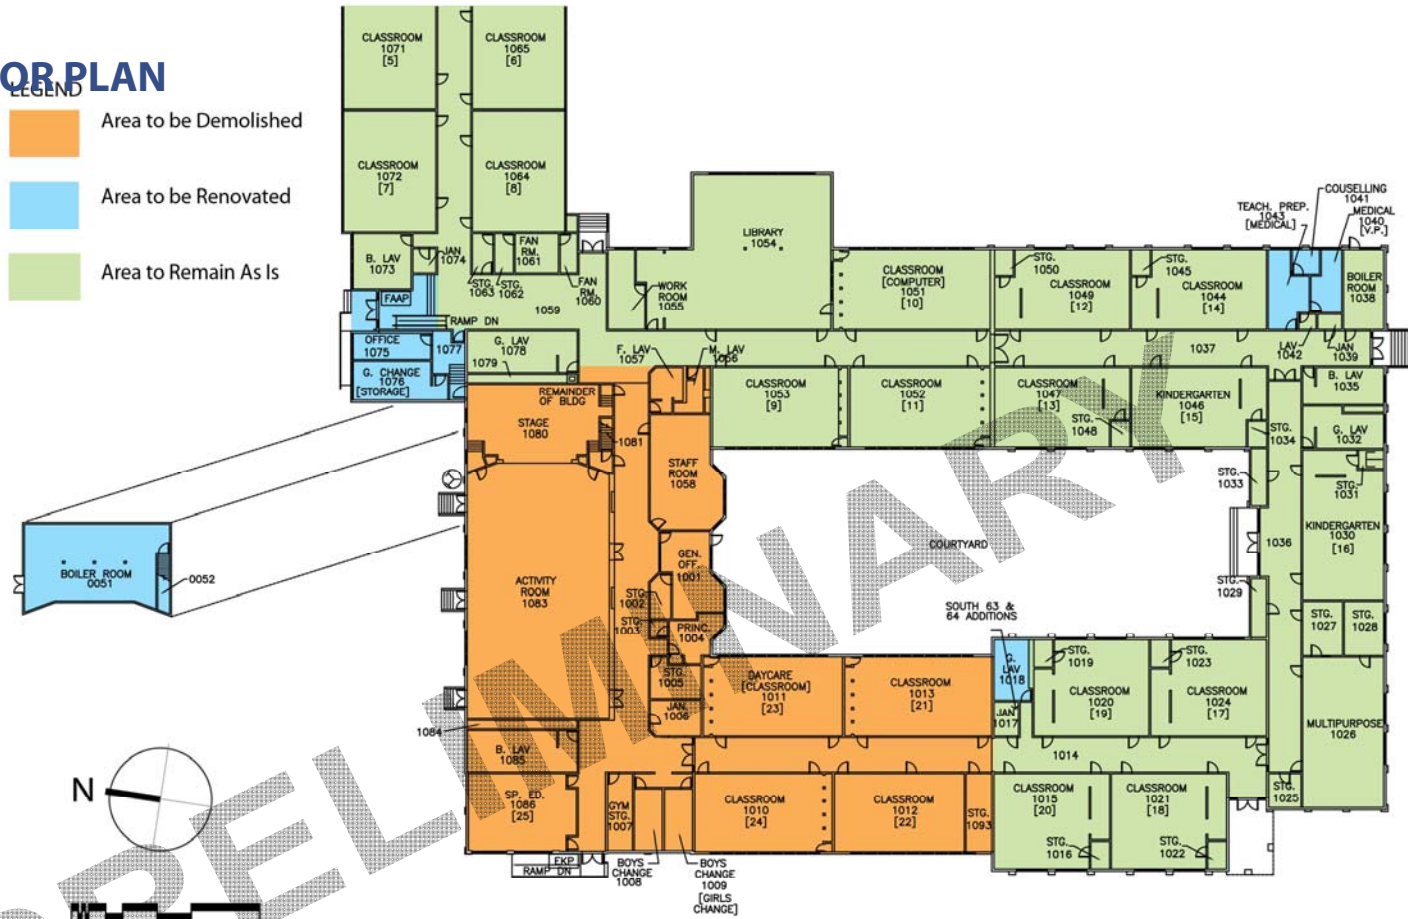




**ÉCOLE DONCASTER SCHOOL**  
Greater Victoria School District 61



# PROPOSED FLOOR PLAN

## LEGEND

- Area of New Addition
- Area to be Renovated
- Area to Remain As Is

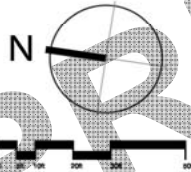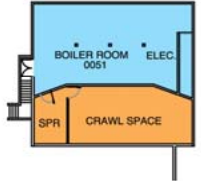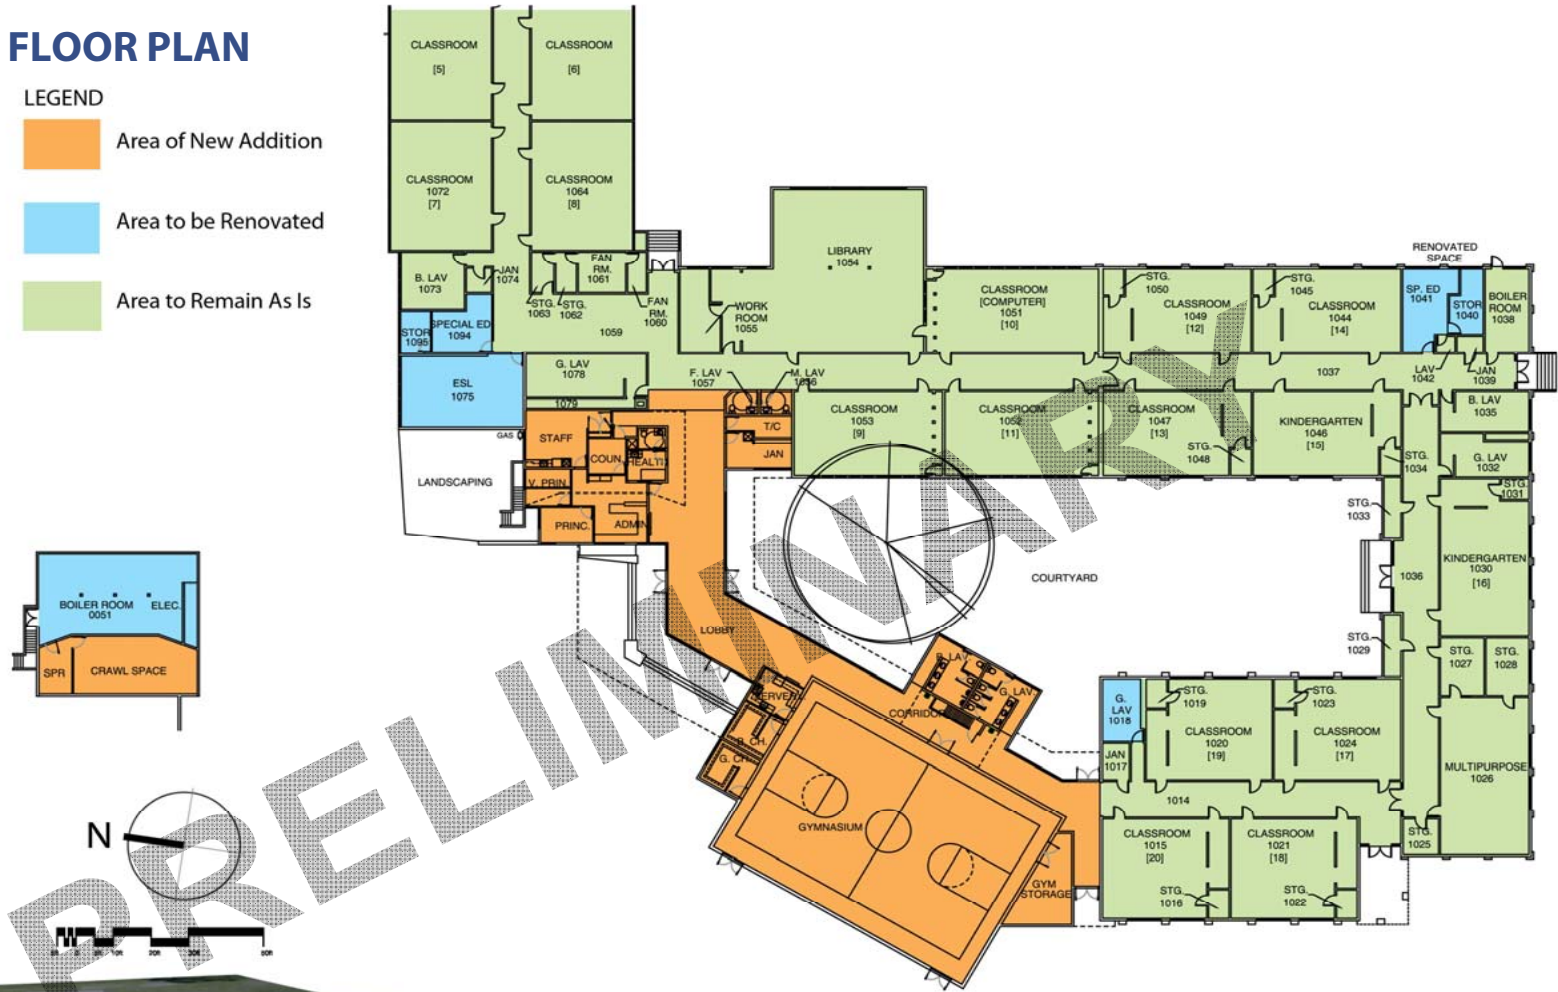

**ÉCOLE DONCASTER SCHOOL**  
Greater Victoria School District 61



CHOW LOW HAMMOND  
ARCHITECTS INC

## RENDERING



**ÉCOLE DONCASTER SCHOOL**  
Greater Victoria School District 61



CHOW LOW HAMMOND  
ARCHITECTS INC