


# HAMILTON ROAD

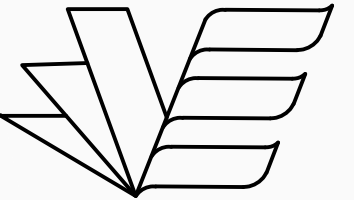

Greater  
**Victoria**  
School District

**OAKLANDS  
ELEMENTARY**



2827 Belmont Ave.  
Victoria, B.C.  
V8R 4B2

**PROPOSED  
DAYCARE  
EXPANSION  
BELMONT PARK  
CONSOLIDATION  
REQUIRED**

© copyright reserved  
This drawing is the property of School  
District #61 (Greater Victoria) and may not  
be reproduced without their written consent.

issue no.	date	rev. description	by	ckd by

Date : **AUG 2019**

Scale : **NTS**


Drawn By : **JPG**

Facility No. **61013**

W.O. No.

Capital No.

Drawing No. **1 of 1**

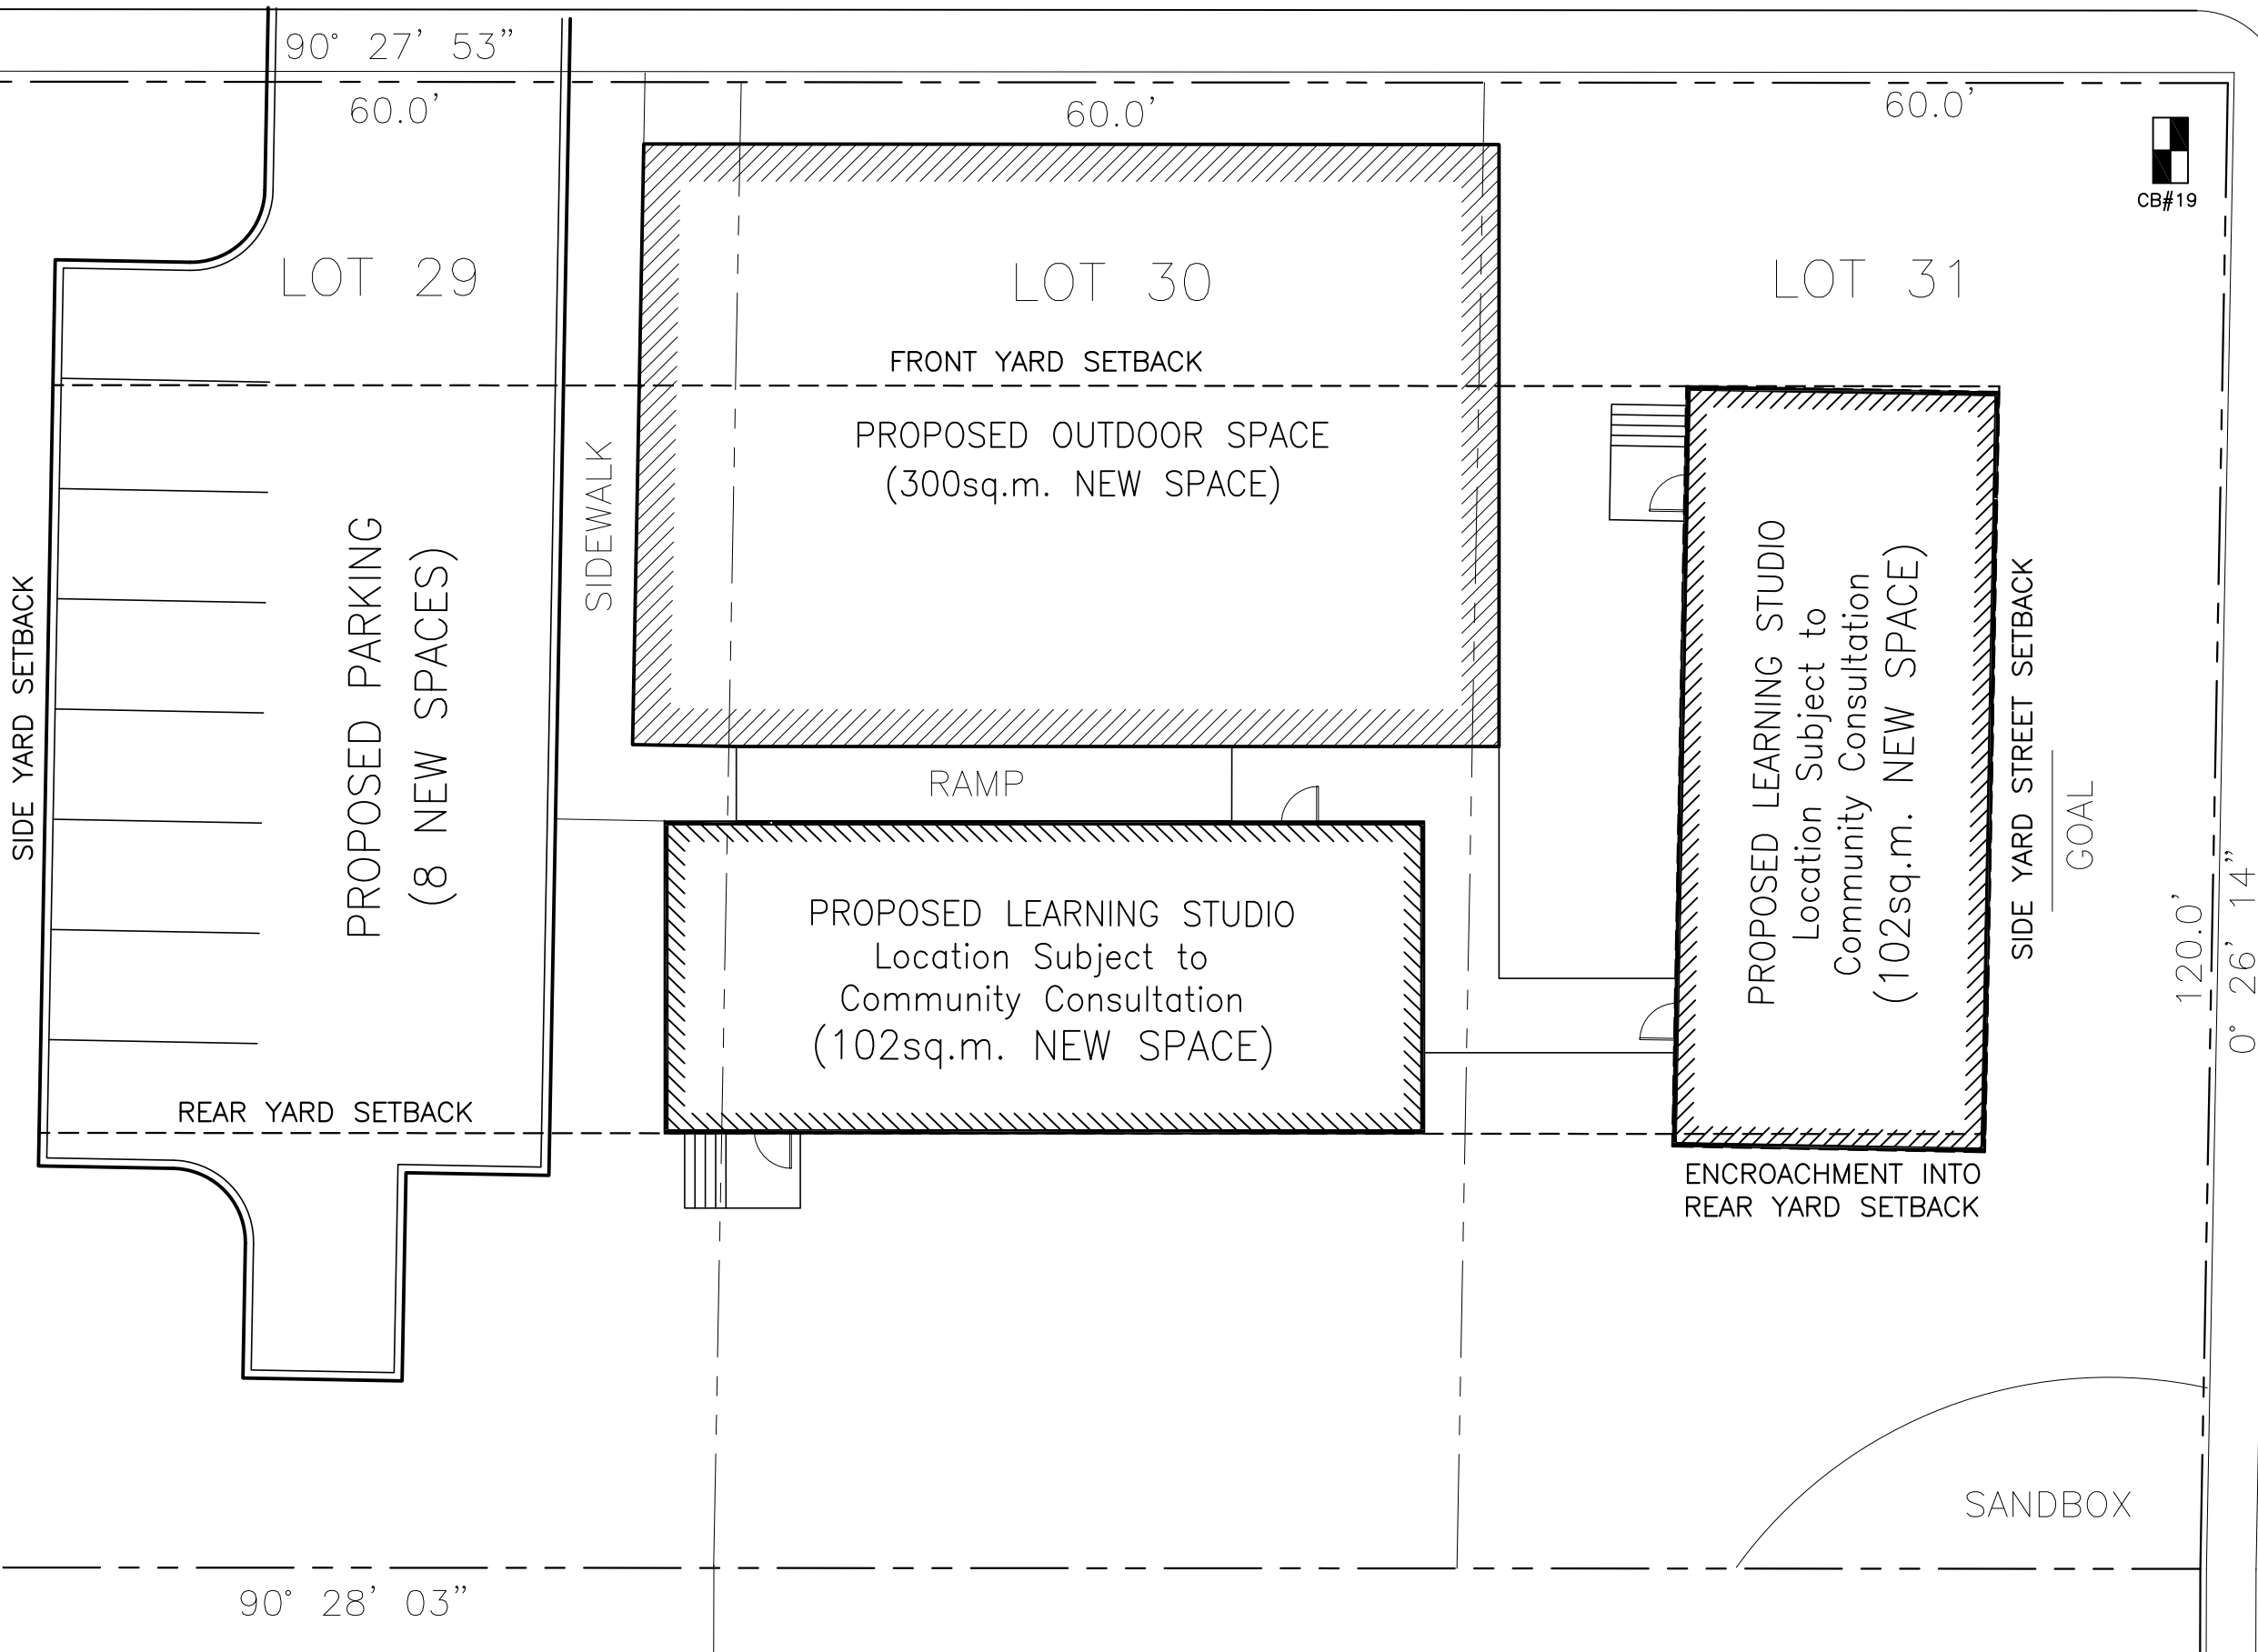

**BELMONT AVENUE**