

ALBINA STREET



Greater Victoria School District

TILlicum ELEMENTARY

3155 Albina St. Victoria, B.C. V9A 1Z6

PROPOSED DAYCARE EXPANSION OPTION 1

© copyright reserved  
This drawing is the property of School District #61 (Greater Victoria) and may not be reproduced without their written consent.

issue no	date	rev	description	by	ckd by

Date : Jan, 2019

Scale : NTS

Drawn By : JFG

Facility No. 61020


W.O. No.

Capital No.

Drawing No. 1 of 1

BURNSIDE ROAD

ORILLA STREET

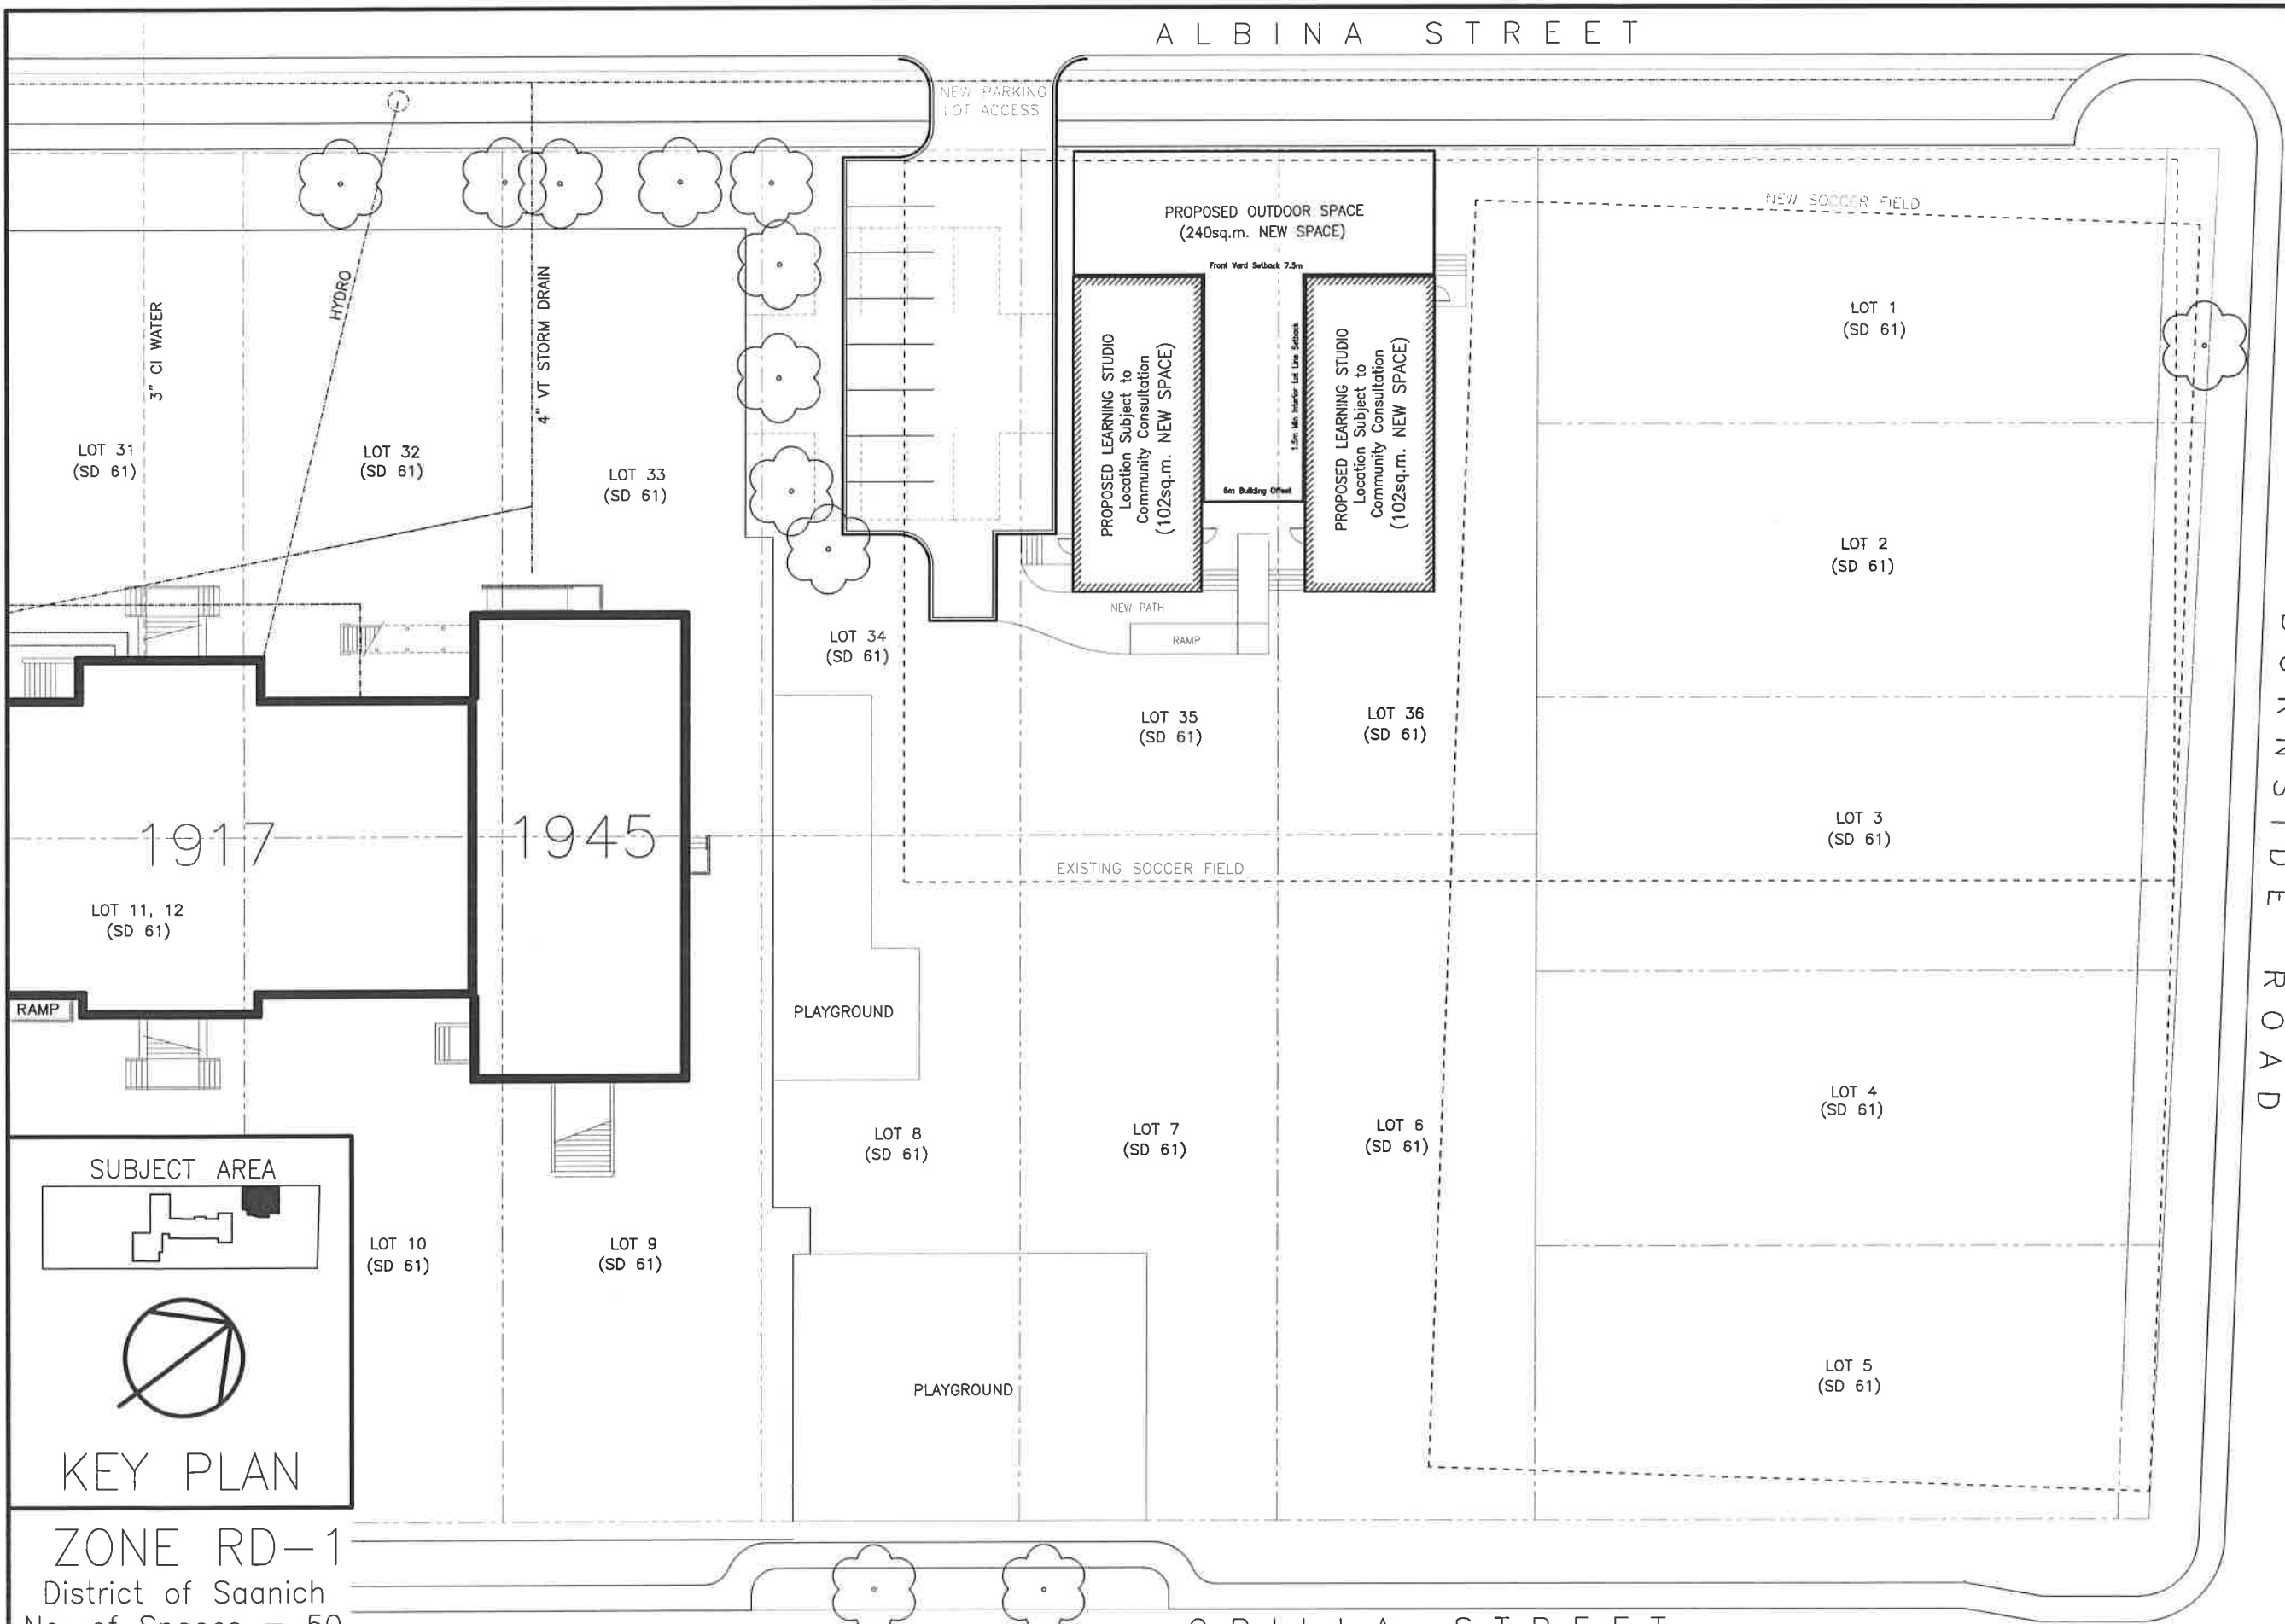

LOT 31 (SD 61)

LOT 32 (SD 61)

LOT 33 (SD 61)

LOT 34 (SD 61)

LOT 35 (SD 61)

LOT 36 (SD 61)

LOT 1 (SD 61)

LOT 2 (SD 61)

LOT 3 (SD 61)

LOT 4 (SD 61)

LOT 5 (SD 61)

LOT 11, 12 (SD 61)

LOT 10 (SD 61)


LOT 9 (SD 61)

LOT 8 (SD 61)

LOT 7 (SD 61)

LOT 6 (SD 61)

SUBJECT AREA

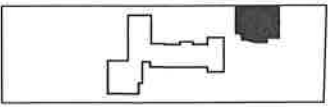

KEY PLAN

ZONE RD-1  
District of Saanich  
No. of Spaces = 50